


PLAN 4TH FLOOR / LEVEL +8.49 /	DRAWING NoS SCALE 1:150
IDEA ARCHITECTURAL PROJECT	
PROJECT ARCHITECT: Arch. Aleksandrina Nenkova	
PROJECT TEAM: Arch. Nadejda Mihailova Arch. Nikolay Simeonov	
DEVELOPER: Sommerstrandwohnbau Ltd	

CIVIL BUILDING IN SUNNY BEACH - WEST RESORT,  
UPI VIII-55, AREA No 7601, NESEBAR

TOTAL AREA LEVEL +8.49: 516,42 m<sup>2</sup>



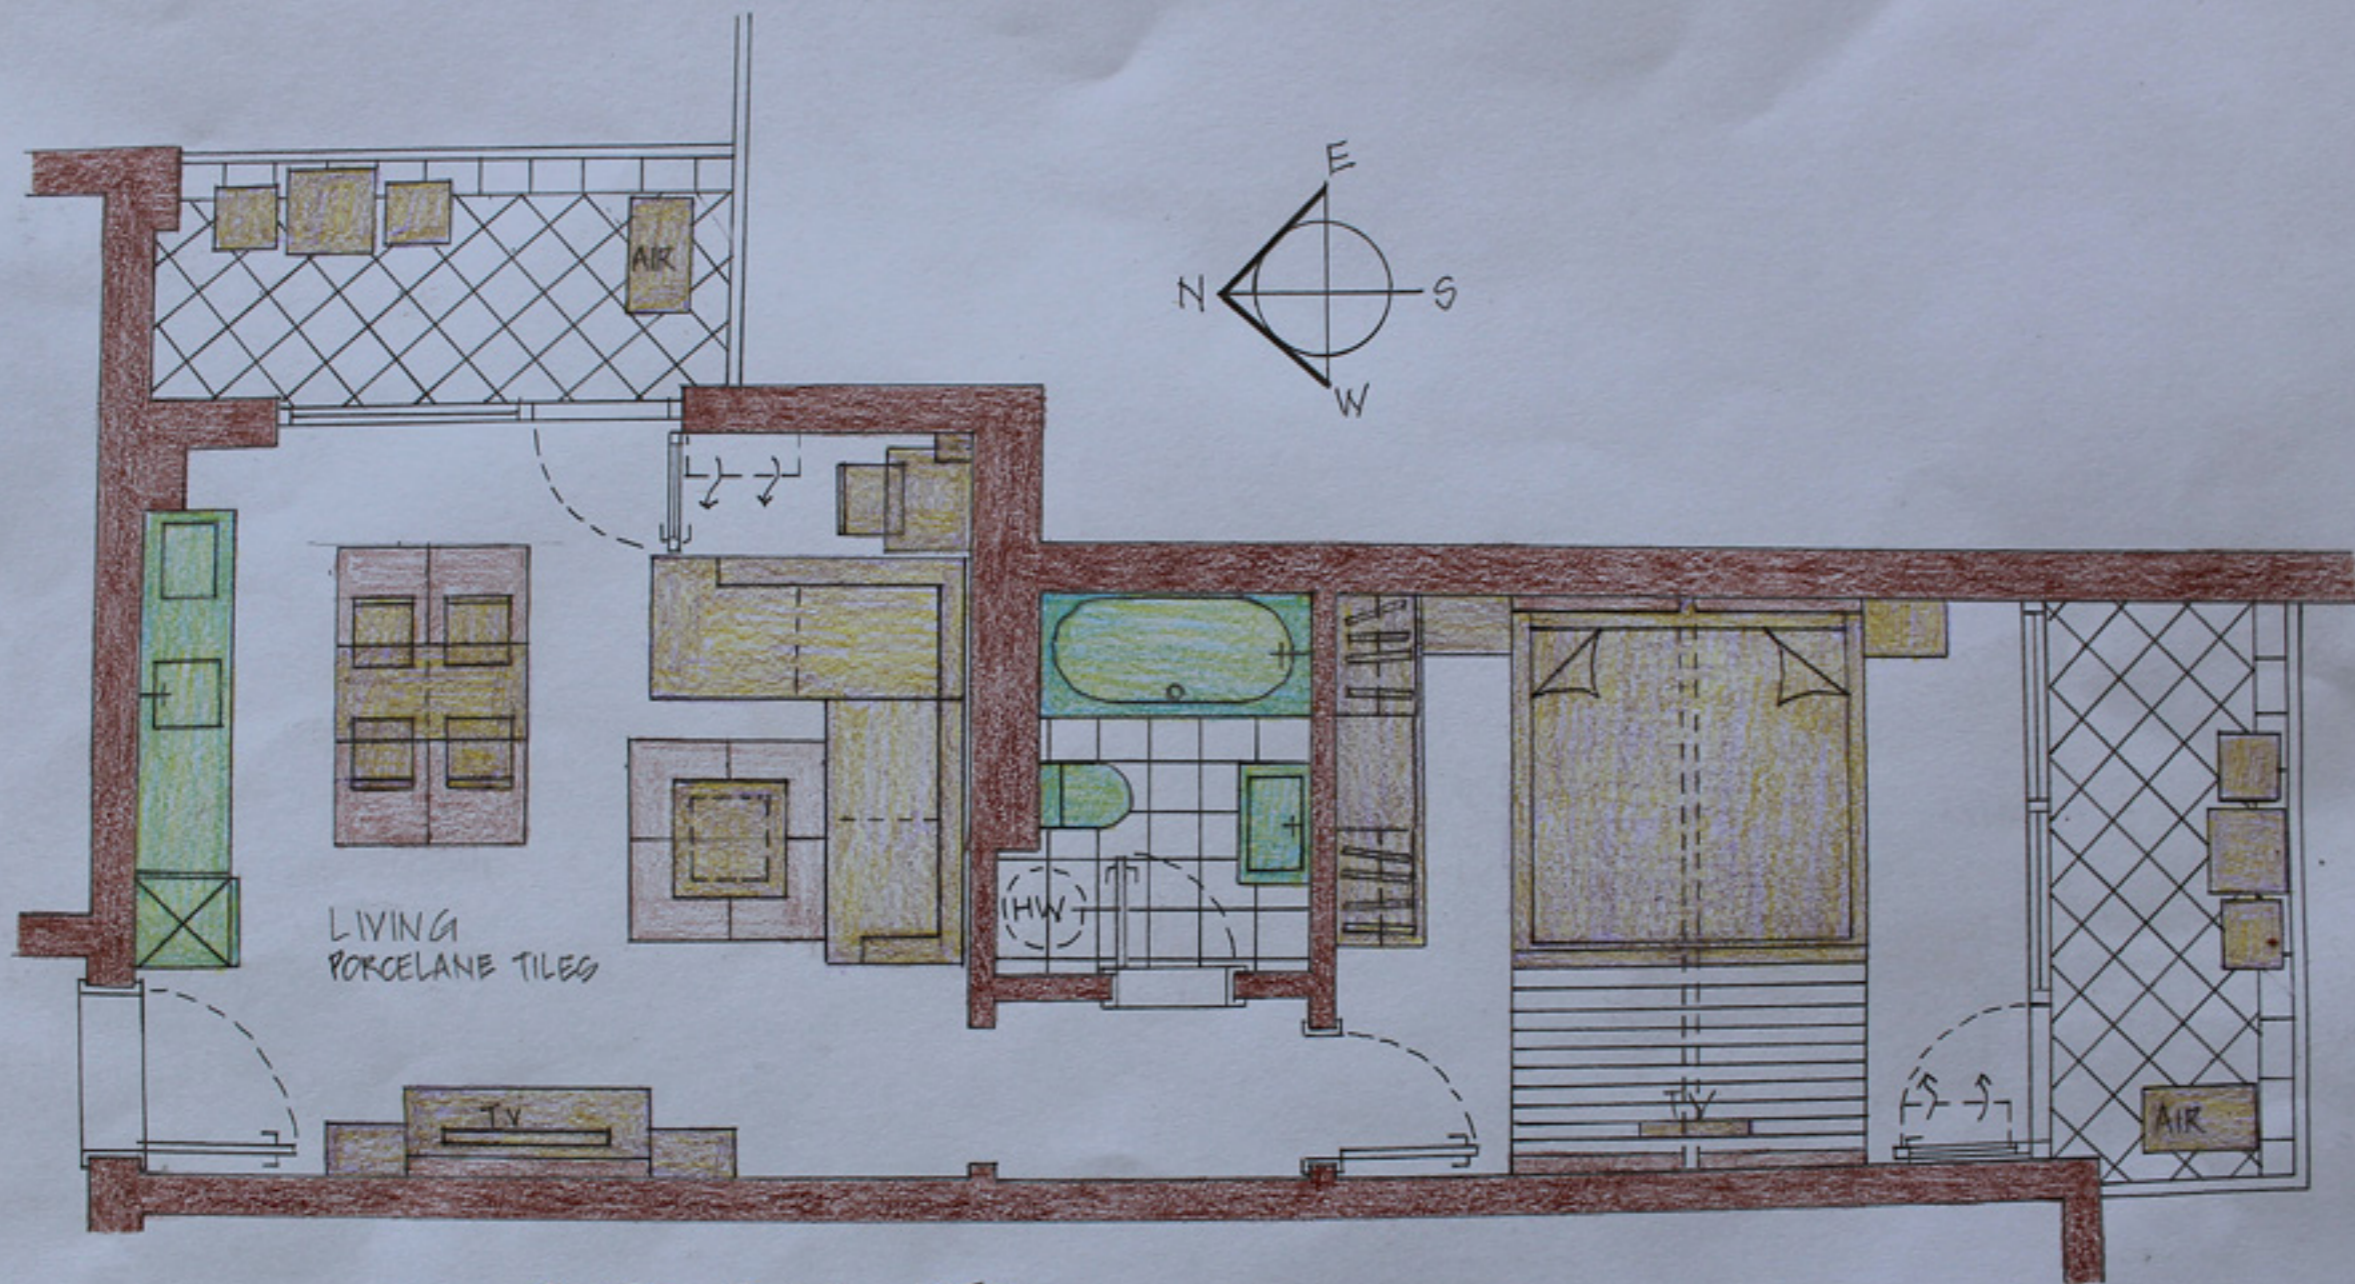

FLOOR PLAN 1:50  
VILLA ITTA - APARTMENT 407  
NESEBAR - BULGARIA