


**THIRD FLOOR M 1:100**

# Bay View Villas

*Wellness & Spa Resort*

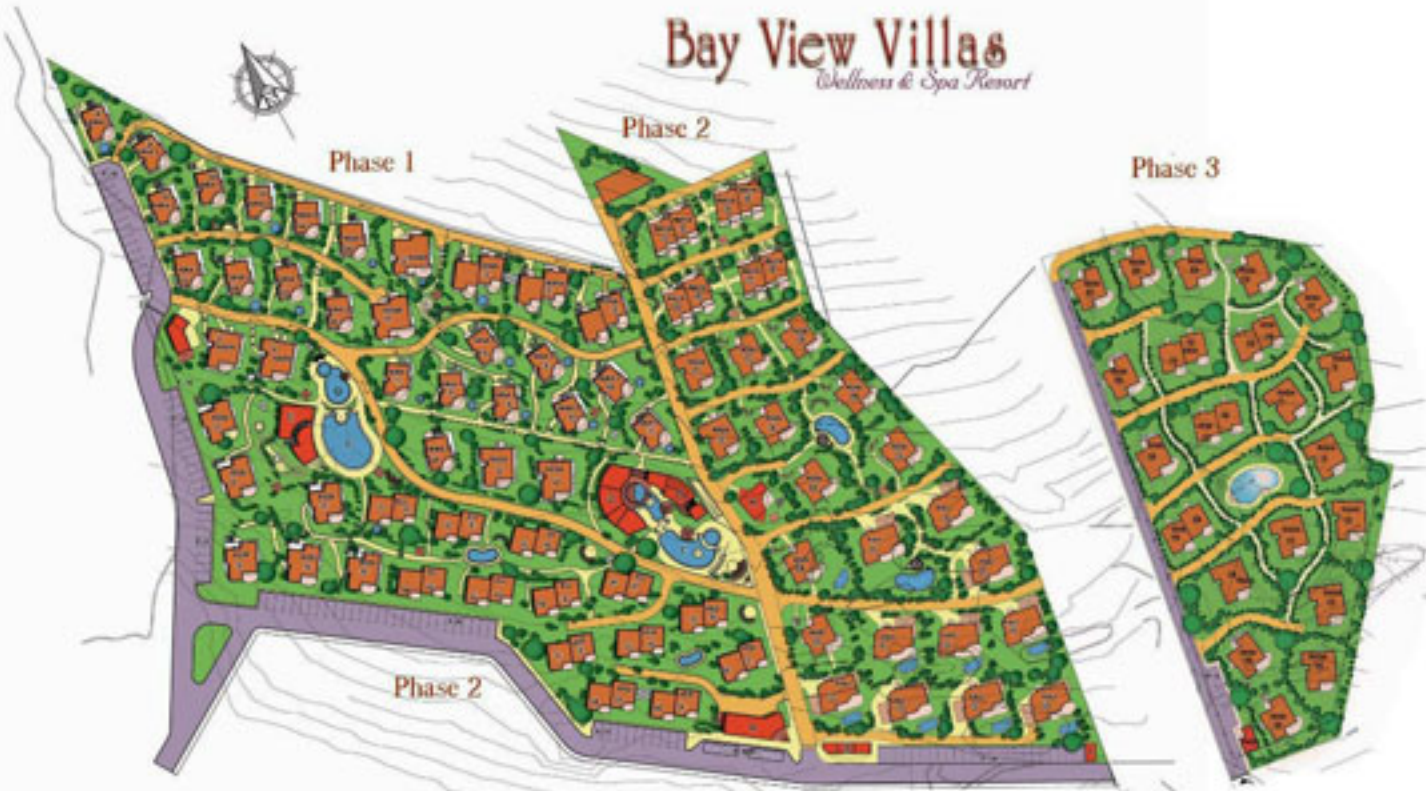

## SITE PLAN

- A. RECEPTION, MANAGERS OFFICE
- B. SECURITY, SHOP, CAFE
- C. RESTAURANT
- D. SPA CENTER
- E. SPORTS CAFE, BILLIARDS, COMPUTER
- F. SWIMMING POOL
- G. MINI GOLF
- H. KINDERGARTEN
- I. ELECTRICAL POST